


Note: This detail was developed to meet the requirements of a specific set of design parameters in a cold/wet climate. Variables such as insulation levels, regional building requirements and contractor preferences may render this detail not applicable to all conditions or situations.

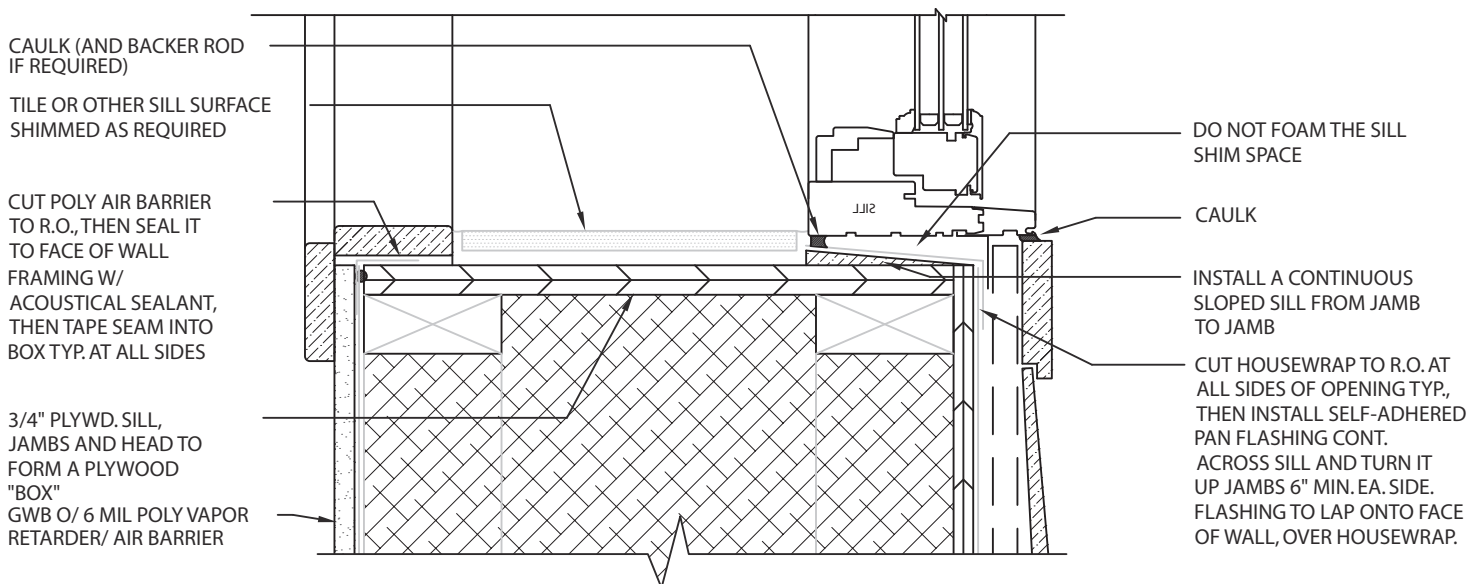

## Double Stud Wall: Window w/Tile Sill (Window to exterior)

**Wagner Zaun**  
ARCHITECTURE

17 N. Lake Avenue  
Duluth, MN 55802  
218-733-0690

