

COMPASS NORTH

Site Plan

1" = 20'-0"

BARLEY & PFEIFFER ARCHITECTS

COMPREHENSIVE SUSTAINABLE ARCHITECTURE, INTERIORS, & CONSULTING

1800 WEST SIXTH STREET, AUSTIN, TEXAS 78703

512 . 476 . 8580 FAX 512 . 476 . 8667

www.BarleyPfeiffer.com

BARLEY & PFEIFFER ARCHITECTS IS NOT LICENSED TO PRACTICE ARCHITECTURE IN THE STATE OF GEORGIA


NOT FOR REGULATORY, APPROVAL PERMITTING, OR CONSTRUCTION

RESIDENCE FOR : SEVILLE

333 ADAMS STREET
DECATUR, GEORGIA


PROJECT#: 1334

DATE: October 5, 2009

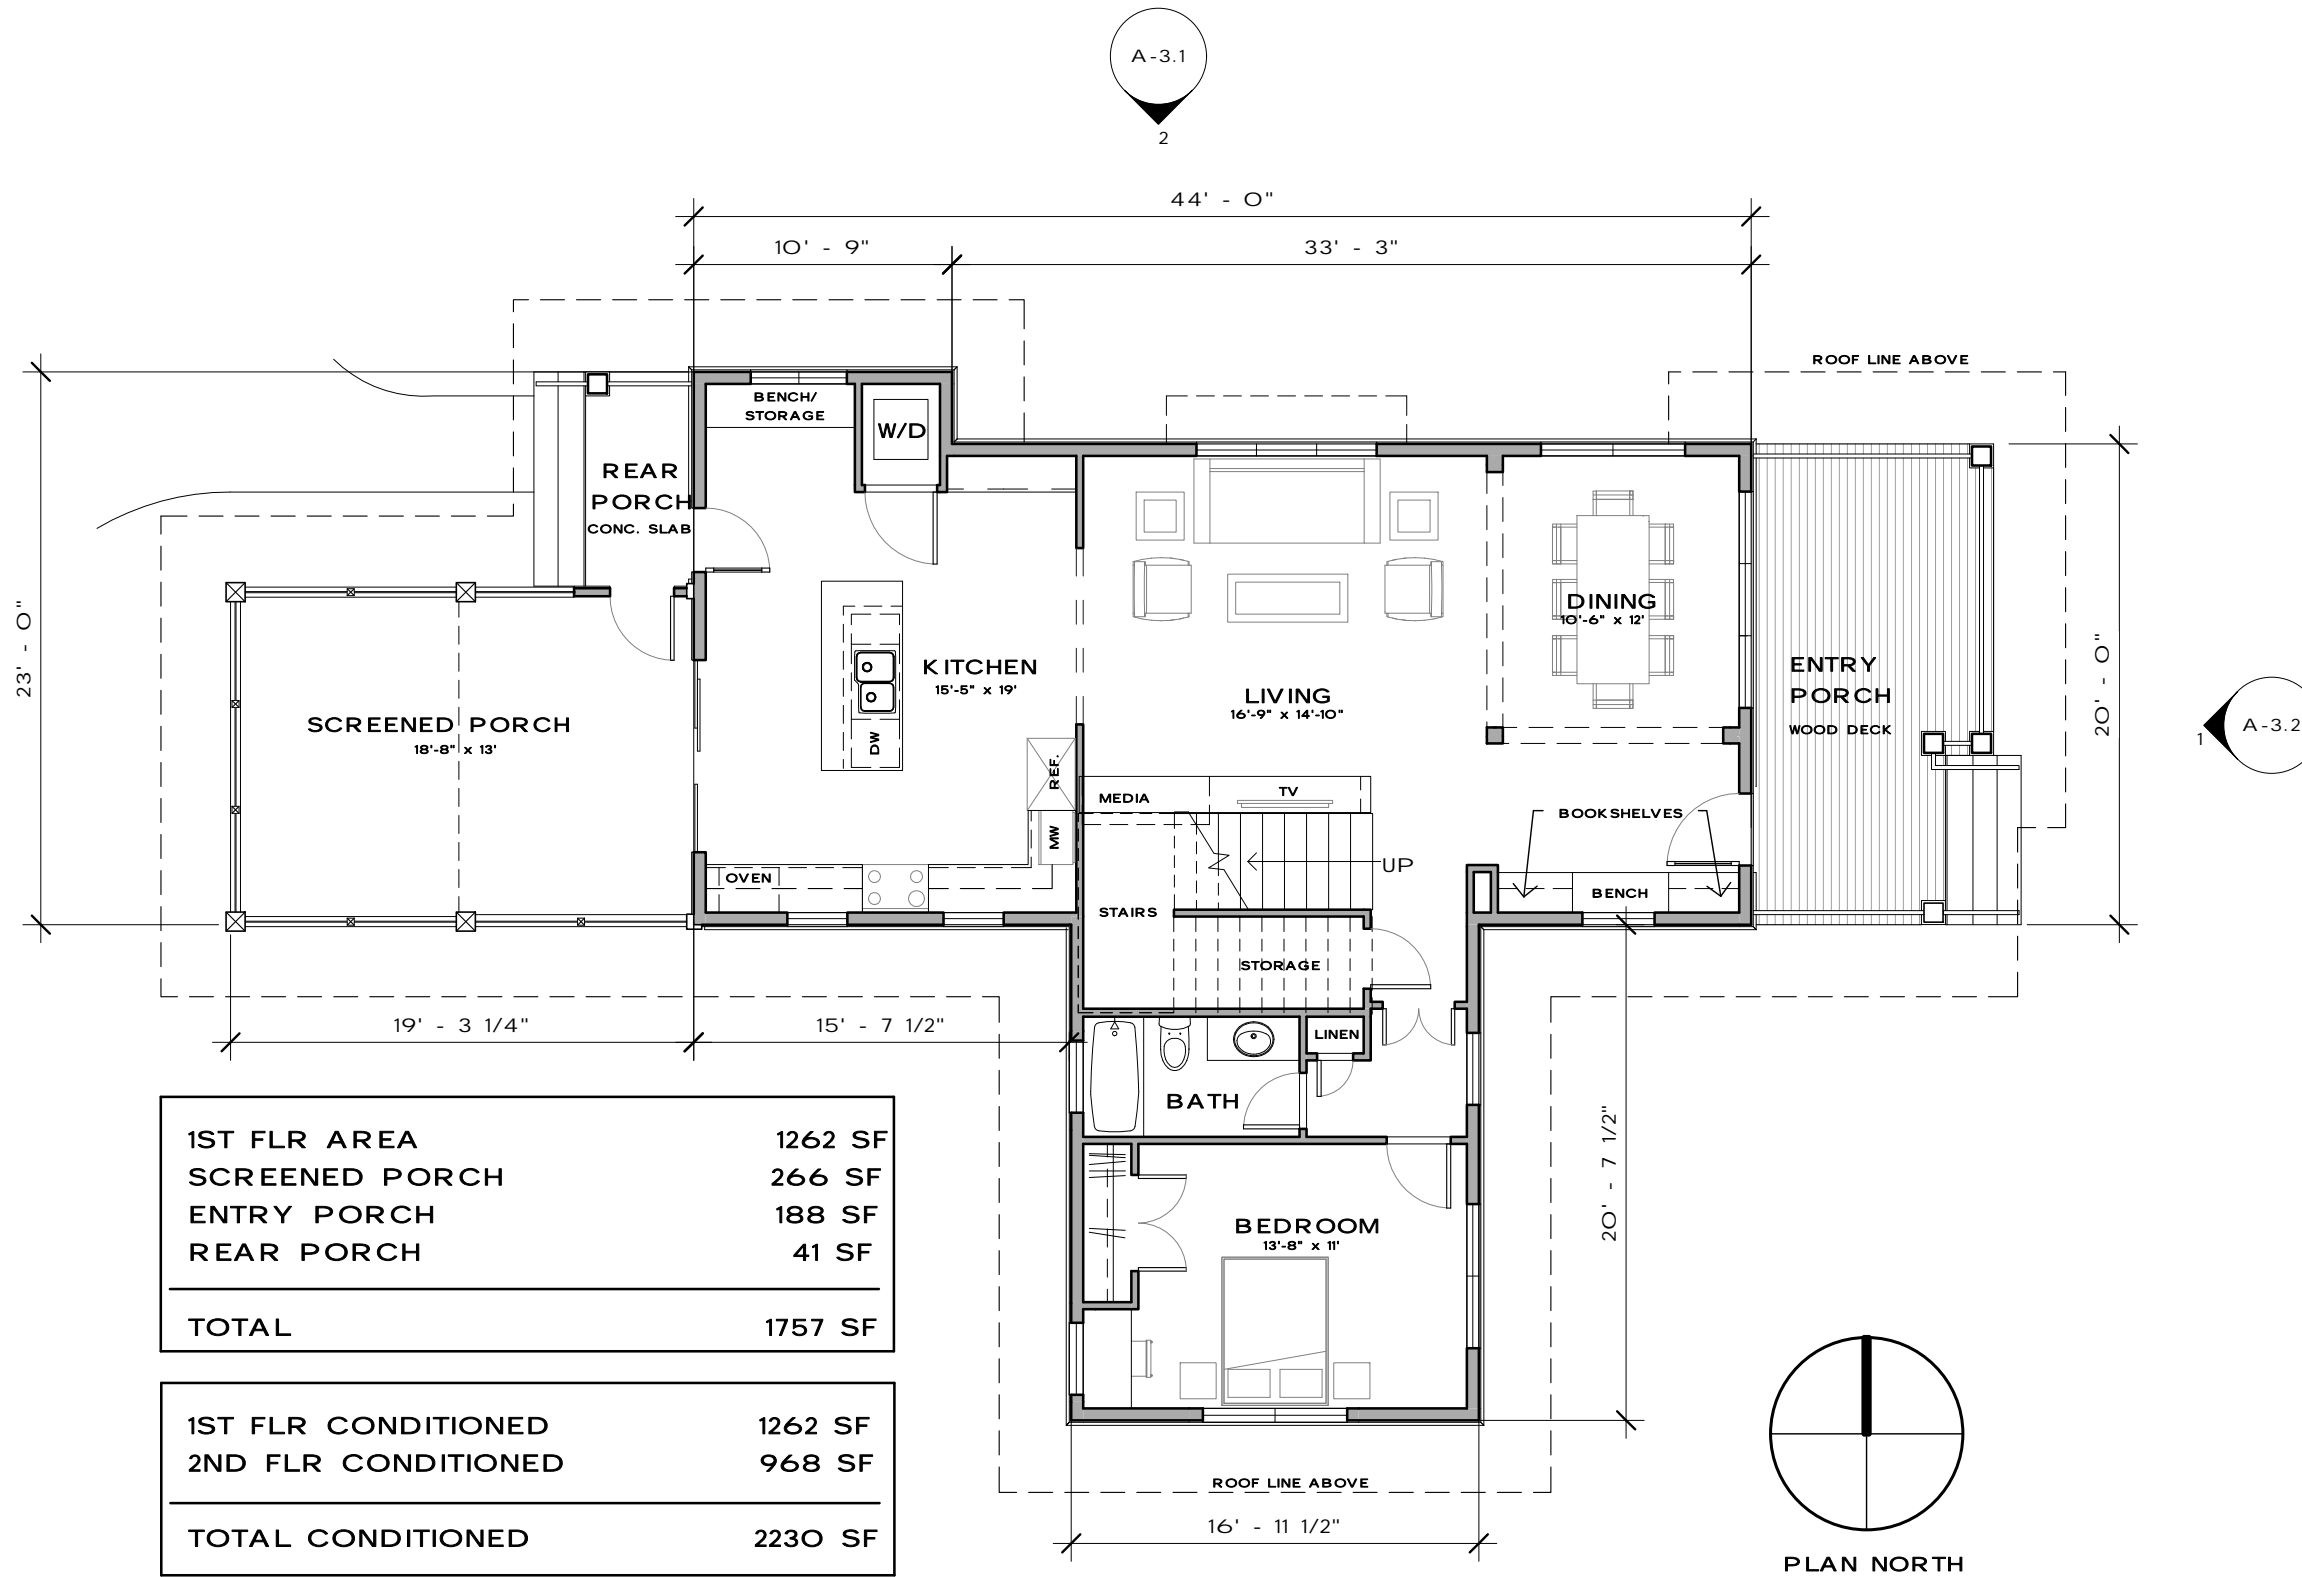

| | |
|----------------|----------------|
| 1ST FLR AREA | 1262 SF |
| SCREENED PORCH | 266 SF |
| ENTRY PORCH | 188 SF |
| REAR PORCH | 41 SF |
| TOTAL | 1757 SF |

| | |
|--------------------------|----------------|
| 1ST FLR CONDITIONED | 1262 SF |
| 2ND FLR CONDITIONED | 968 SF |
| TOTAL CONDITIONED | 2230 SF |

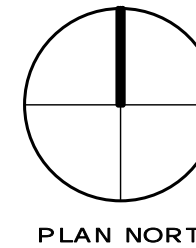

1ST FLOOR
1/8" = 1'-0"

BARLEY & PFEIFFER ARCHITECTS

COMPREHENSIVE SUSTAINABLE ARCHITECTURE, INTERIORS, & CONSULTING

1800 WEST SIXTH STREET, AUSTIN, TEXAS 78703

512 . 476 . 8580 FAX 512 . 476 . 8667

www.BarleyPfeiffer.com

BARLEY & PFEIFFER ARCHITECTS IS NOT
LICENSED TO PRACTICE ARCHITECTURE IN
THE STATE OF GEORGIA


NOT FOR REGULATORY, APPROVAL
PERMITTING, OR CONSTRUCTION

R E S I D E N C E F O R : S E V I L L E


333 ADAMS STREET
DECATUR, GEORGIA

PROJECT#: 1334

DATE: October 5, 2009

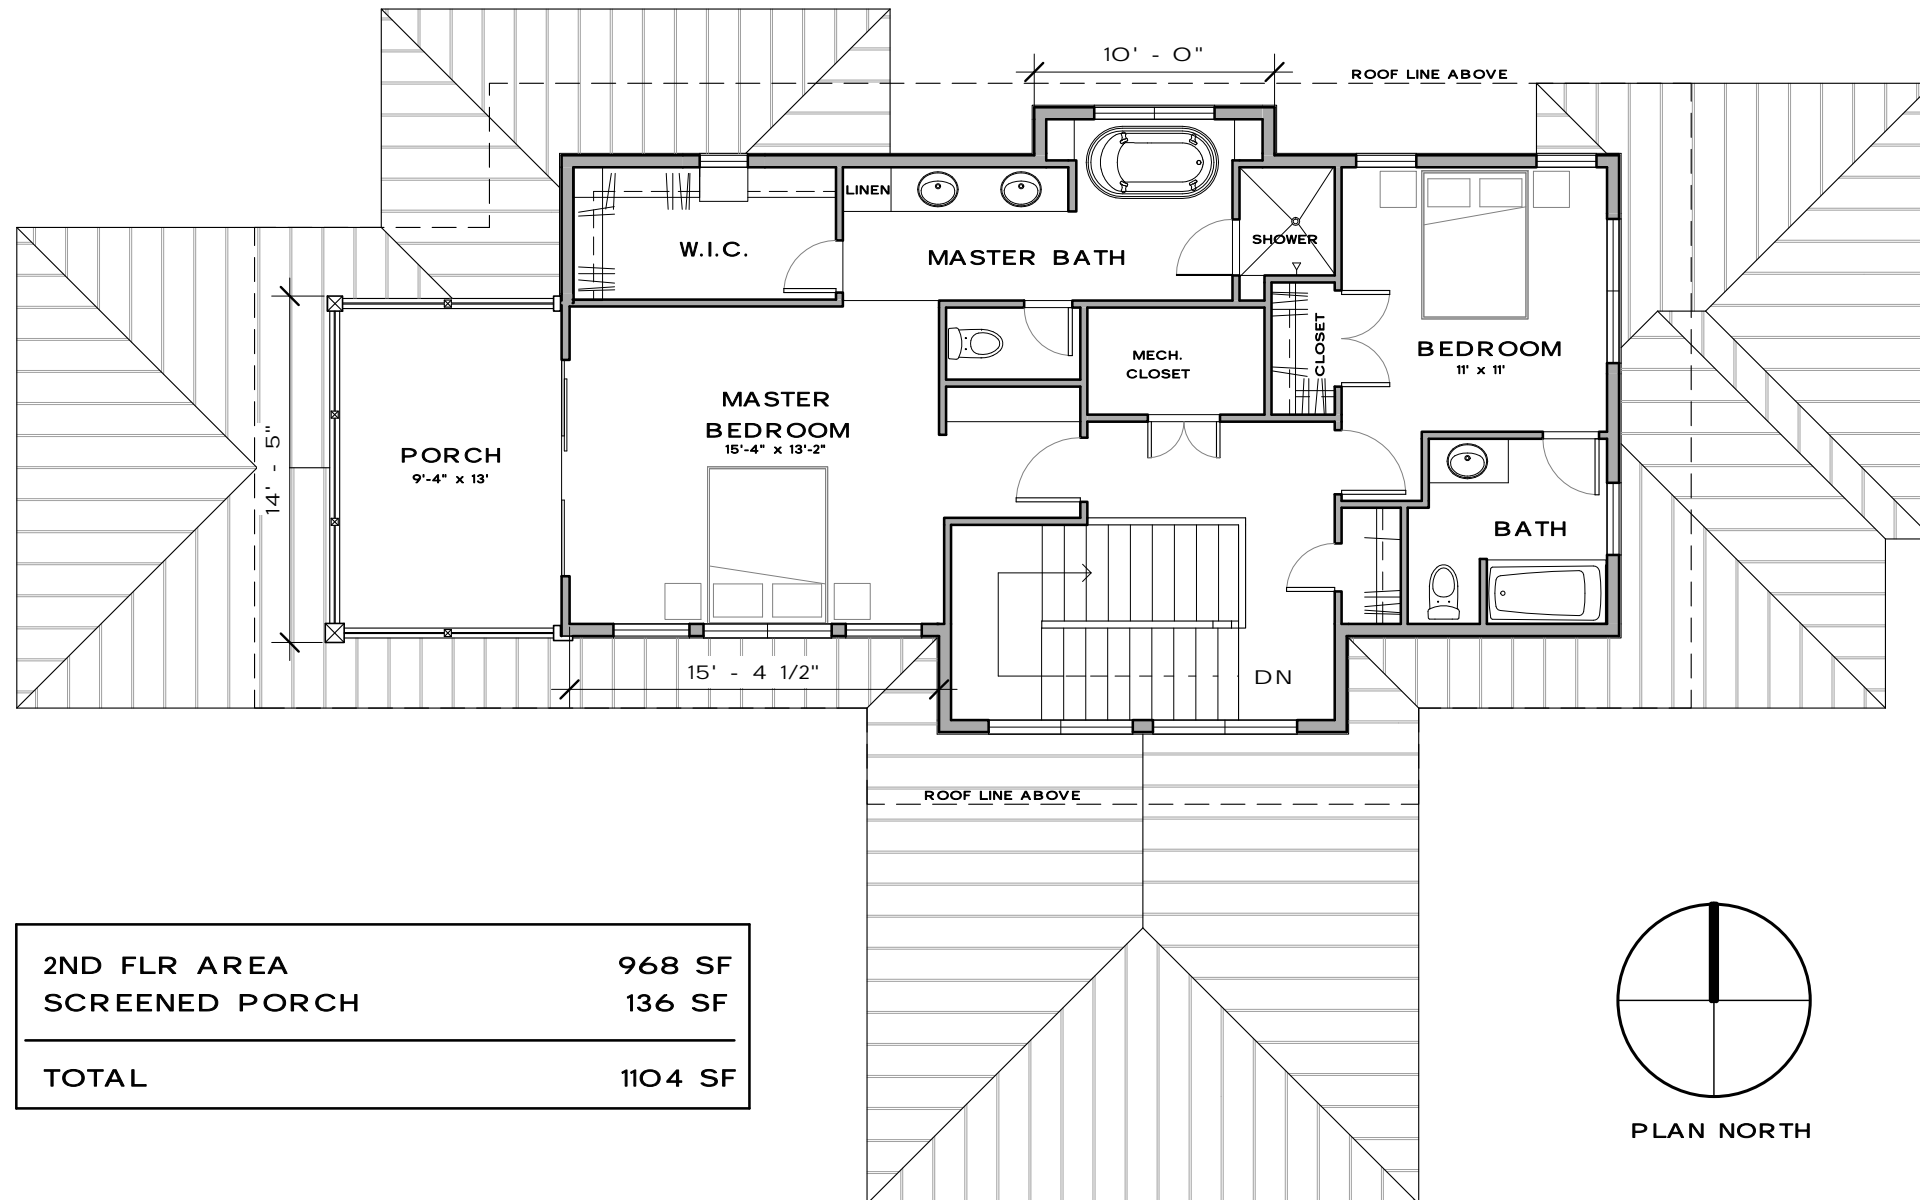

| | |
|----------------|----------------|
| 2ND FLR AREA | 968 SF |
| SCREENED PORCH | 136 SF |
| TOTAL | 1104 SF |

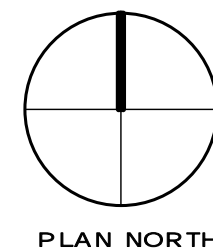

2ND FLOOR
1/8" = 1'-0"

BARLEY & PFEIFFER ARCHITECTS

COMPREHENSIVE SUSTAINABLE ARCHITECTURE, INTERIORS, & CONSULTING

1800 WEST SIXTH STREET, AUSTIN, TEXAS 78703

512 . 476 . 8580 FAX 512 . 476 . 8667

www.BarleyPfeiffer.com

BARLEY & PFEIFFER ARCHITECTS IS NOT
LICENSED TO PRACTICE ARCHITECTURE IN
THE STATE OF GEORGIA


NOT FOR REGULATORY, APPROVAL
PERMITTING, OR CONSTRUCTION

R E S I D E N C E F O R : S E V I L L E


333 ADAMS STREET
DECATUR, GEORGIA

PROJECT#: 1334


DATE: October 5, 2009

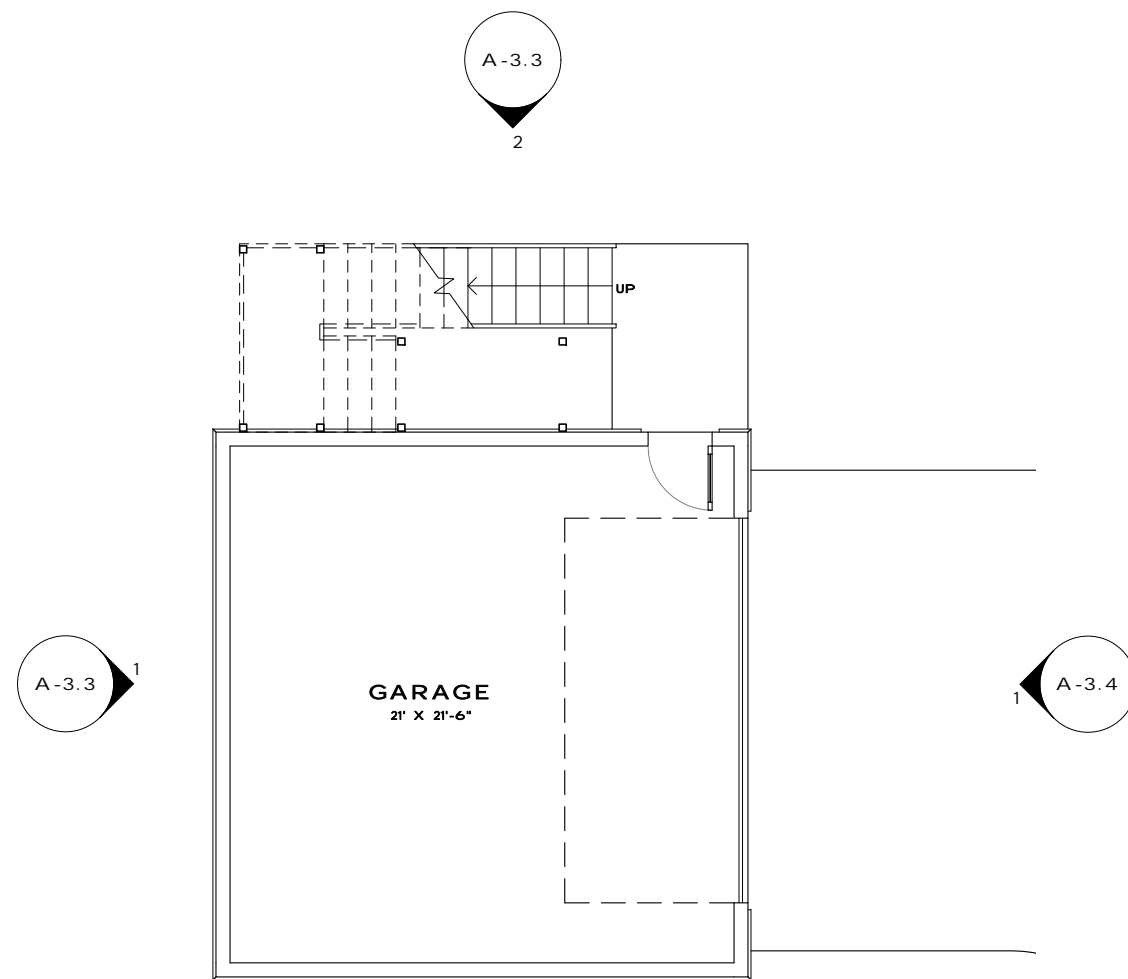

1ST FLOOR - GARAGE/APT.
1/8" = 1'-0"

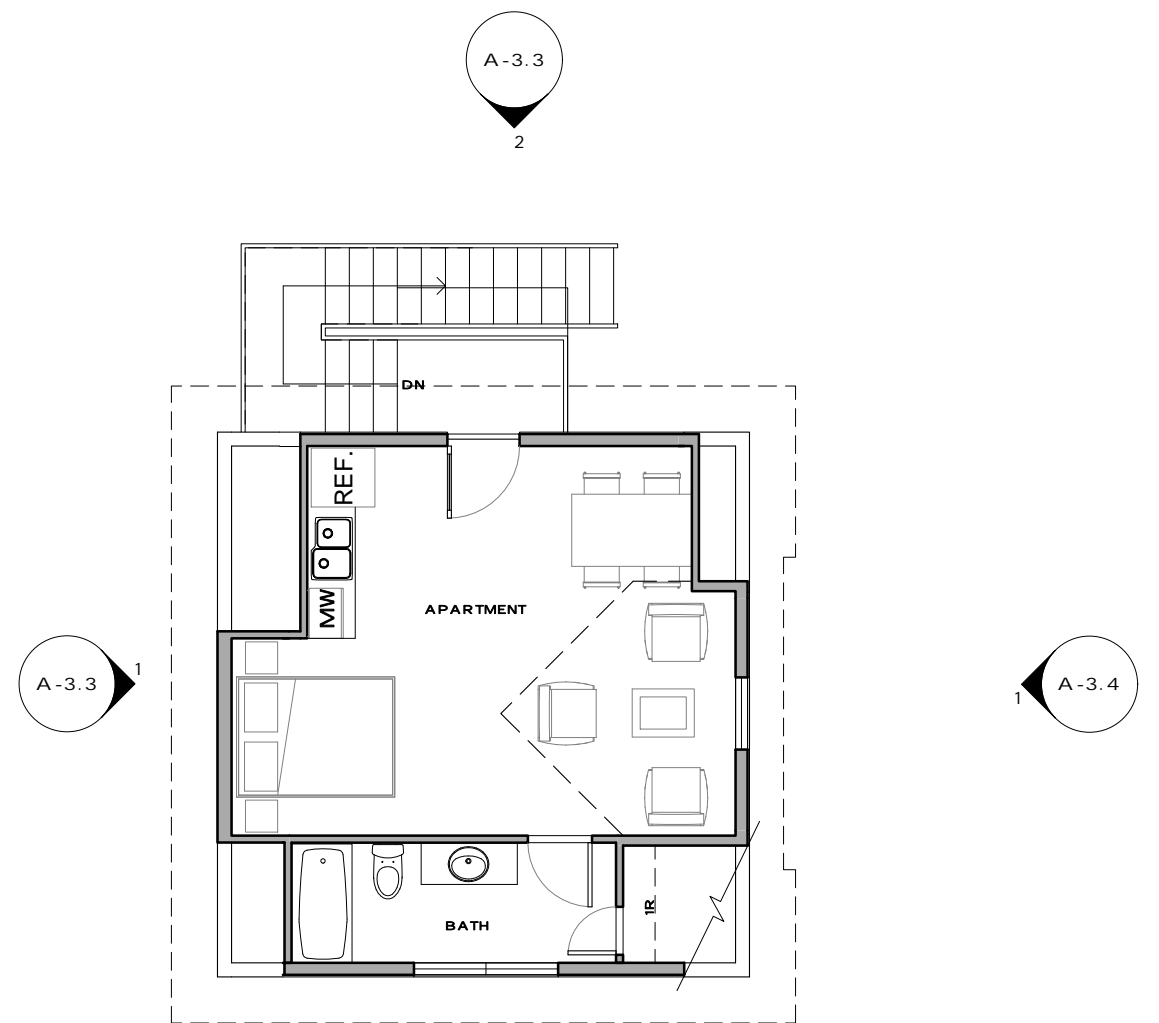

2ND FLOOR - GARAGE/APT.
1/8" = 1'-0"

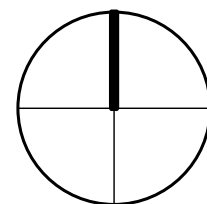

PLAN NORTH

BARLEY & PFEIFFER ARCHITECTS

COMPREHENSIVE SUSTAINABLE ARCHITECTURE, INTERIORS, & CONSULTING

1800 WEST SIXTH STREET, AUSTIN, TEXAS 78703

512 . 476 . 8580 FAX 512 . 476 . 8667

www.BarleyPfeiffer.com

BARLEY & PFEIFFER ARCHITECTS IS NOT
LICENSED TO PRACTICE ARCHITECTURE IN
THE STATE OF GEORGIA


NOT FOR REGULATORY, APPROVAL
PERMITTING, OR CONSTRUCTION

R E S I D E N C E F O R : S E V I L L E

333 ADAMS STREET
DECATUR, GEORGIA

PROJECT#: 1334

DATE: October 5, 2009

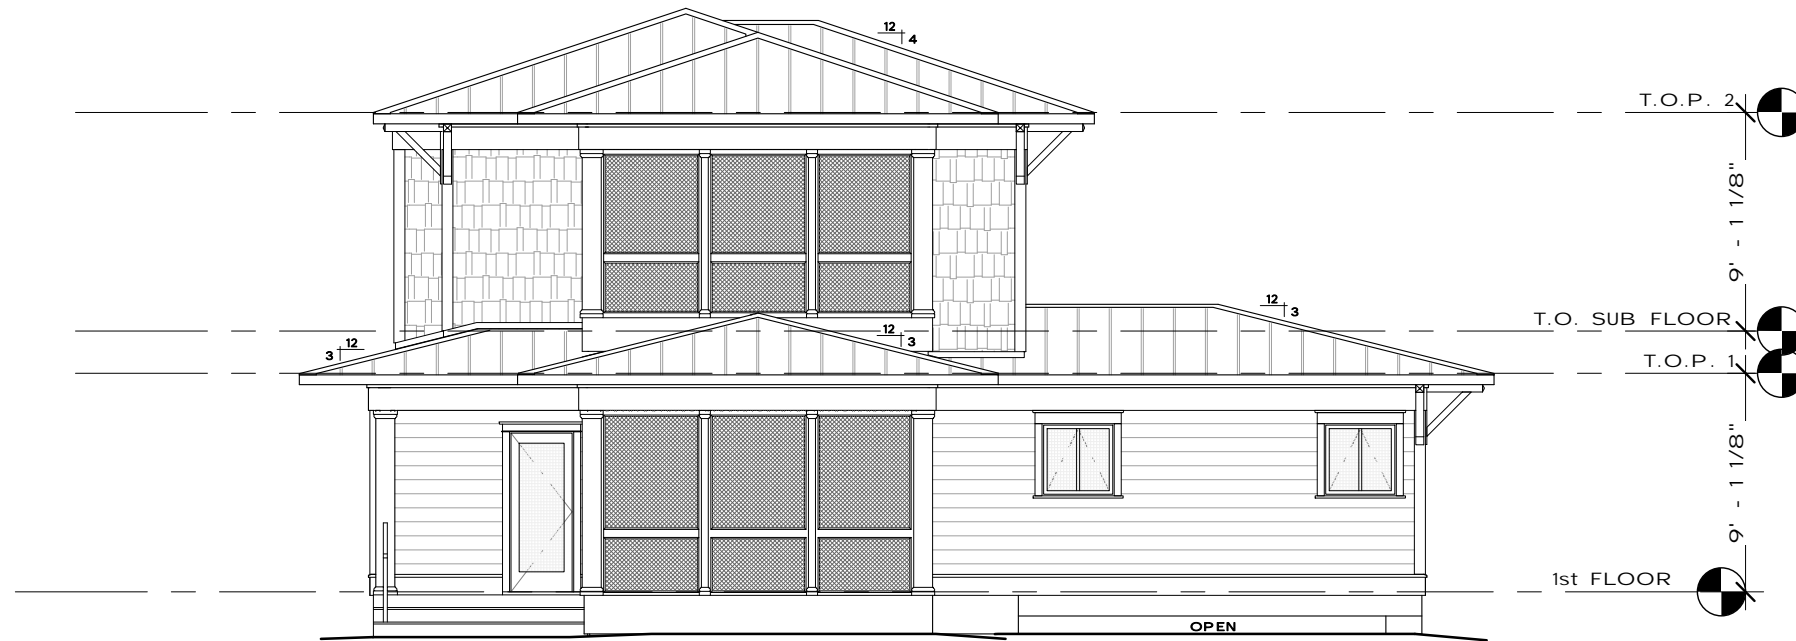

WEST ELEVATION

1/8" = 1'-0"



NORTH ELEVATION

1/8" = 1'-0"

BARLEY & PFEIFFER ARCHITECTS

COMPREHENSIVE SUSTAINABLE ARCHITECTURE, INTERIORS, & CONSULTING

1800 WEST SIXTH STREET, AUSTIN, TEXAS 78703

512 . 476 . 8580 FAX 512 . 476 . 8667

www.BarleyPfeiffer.com

BARLEY & PFEIFFER ARCHITECTS IS NOT
LICENSED TO PRACTICE ARCHITECTURE IN
THE STATE OF GEORGIA

NOT FOR REGULATORY, APPROVAL
PERMITTING, OR CONSTRUCTION

RESIDENCE FOR: SEVILLE

333 ADAMS STREET
DECATUR, GEORGIA


PROJECT#: 1334

DATE: October 5, 2009



EAST ELEVATION

1/8" = 1'-0"

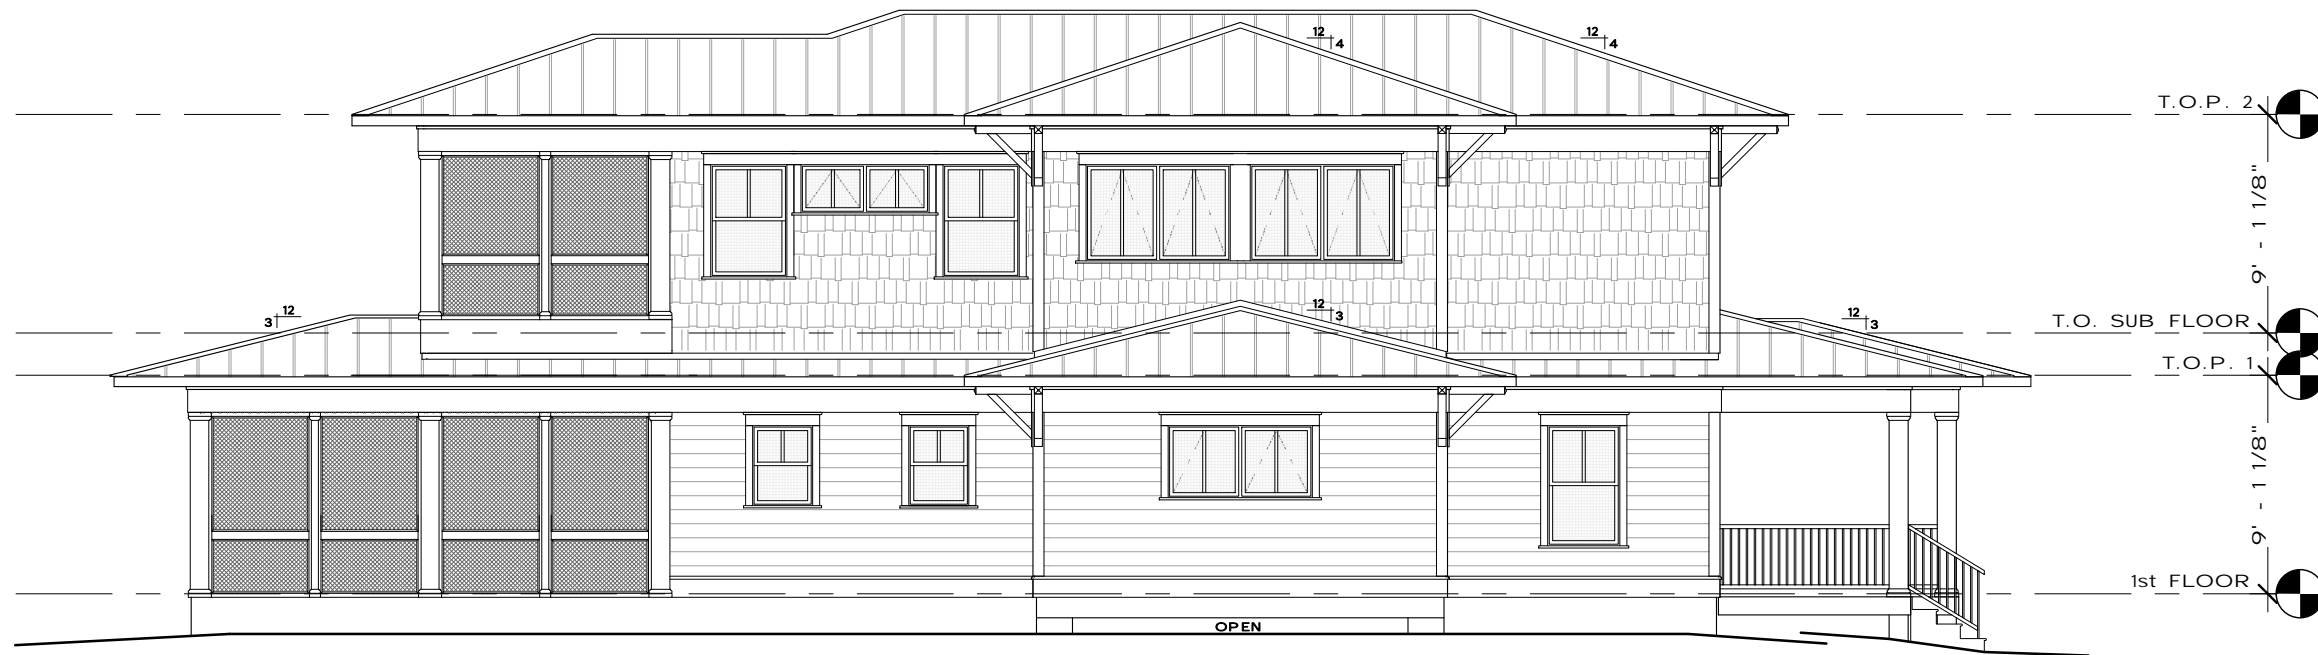

SOUTH ELEVATION

1/8" = 1'-0"

BARLEY & PFEIFFER ARCHITECTS

COMPREHENSIVE SUSTAINABLE ARCHITECTURE, INTERIORS, & CONSULTING

1800 WEST SIXTH STREET, AUSTIN, TEXAS 78703

512 . 476 . 8580 FAX 512 . 476 . 8667

www.BarleyPfeiffer.com

BARLEY & PFEIFFER ARCHITECTS IS NOT
LICENSED TO PRACTICE ARCHITECTURE IN
THE STATE OF GEORGIA


NOT FOR REGULATORY, APPROVAL
PERMITTING, OR CONSTRUCTION

R E S I D E N C E F O R : S E V I L L E


333 ADAMS STREET
DECATUR, GEORGIA

PROJECT#: 1334

DATE: October 5, 2009

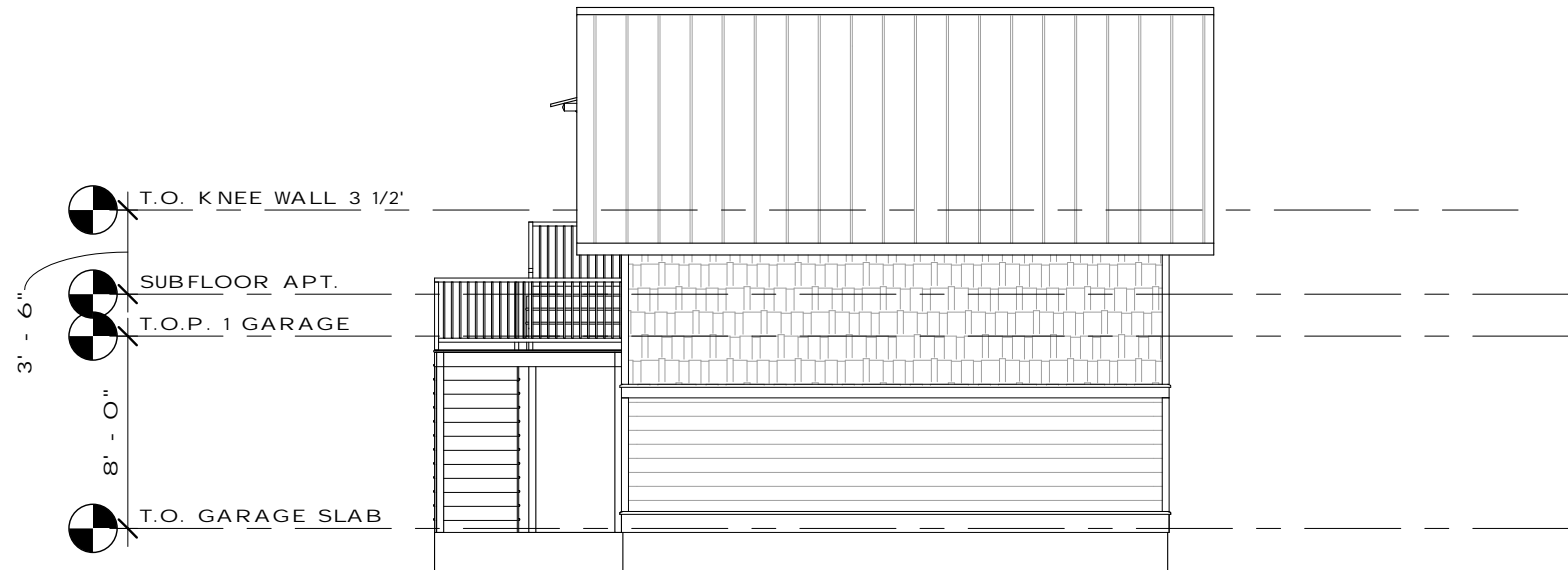

WEST ELEVATION - GARAGE/APT.
1/8" = 1'-0"

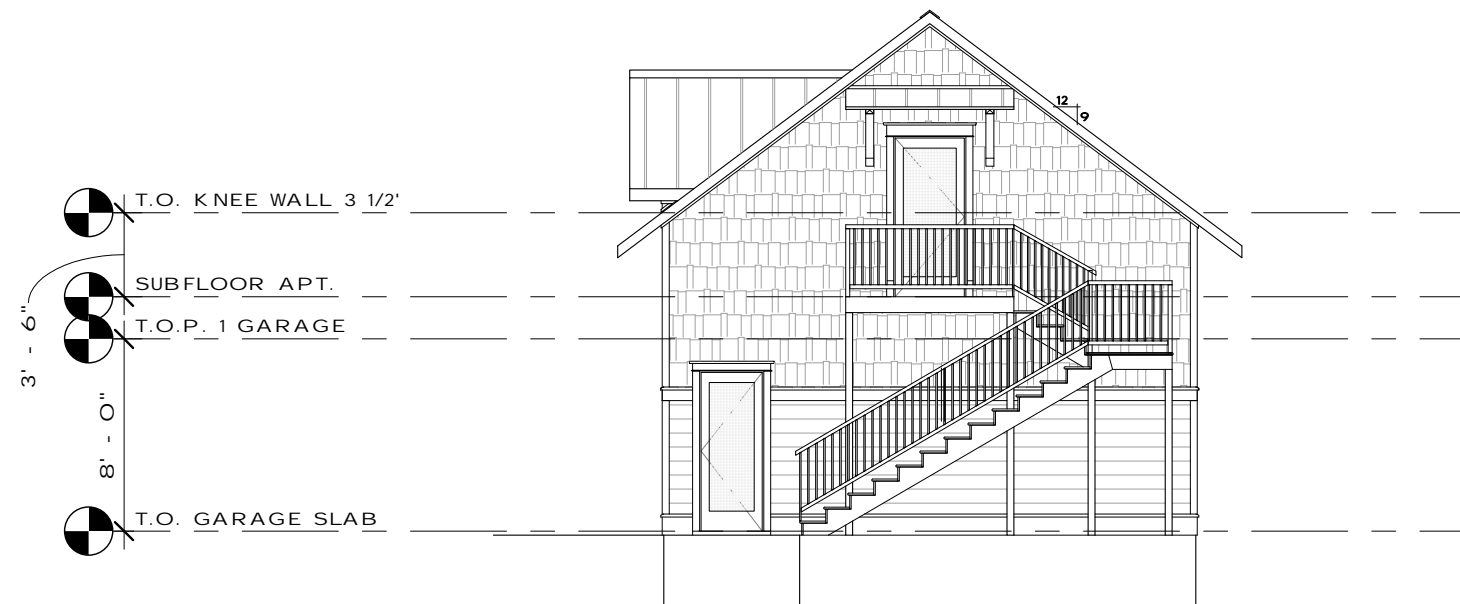

NORTH ELEVATION - GARAGE/APT.
1/8" = 1'-0"

BARLEY & PFEIFFER ARCHITECTS

COMPREHENSIVE SUSTAINABLE ARCHITECTURE, INTERIORS, & CONSULTING

1800 WEST SIXTH STREET, AUSTIN, TEXAS 78703

512 . 476 . 8580 FAX 512 . 476 . 8667

www.BarleyPfeiffer.com

BARLEY & PFEIFFER ARCHITECTS IS NOT
LICENSED TO PRACTICE ARCHITECTURE IN
THE STATE OF GEORGIA


NOT FOR REGULATORY, APPROVAL
PERMITTING, OR CONSTRUCTION

R E S I D E N C E F O R : S E V I L L E


333 ADAMS STREET
DECATUR, GEORGIA

PROJECT#: 1334

DATE: October 5, 2009

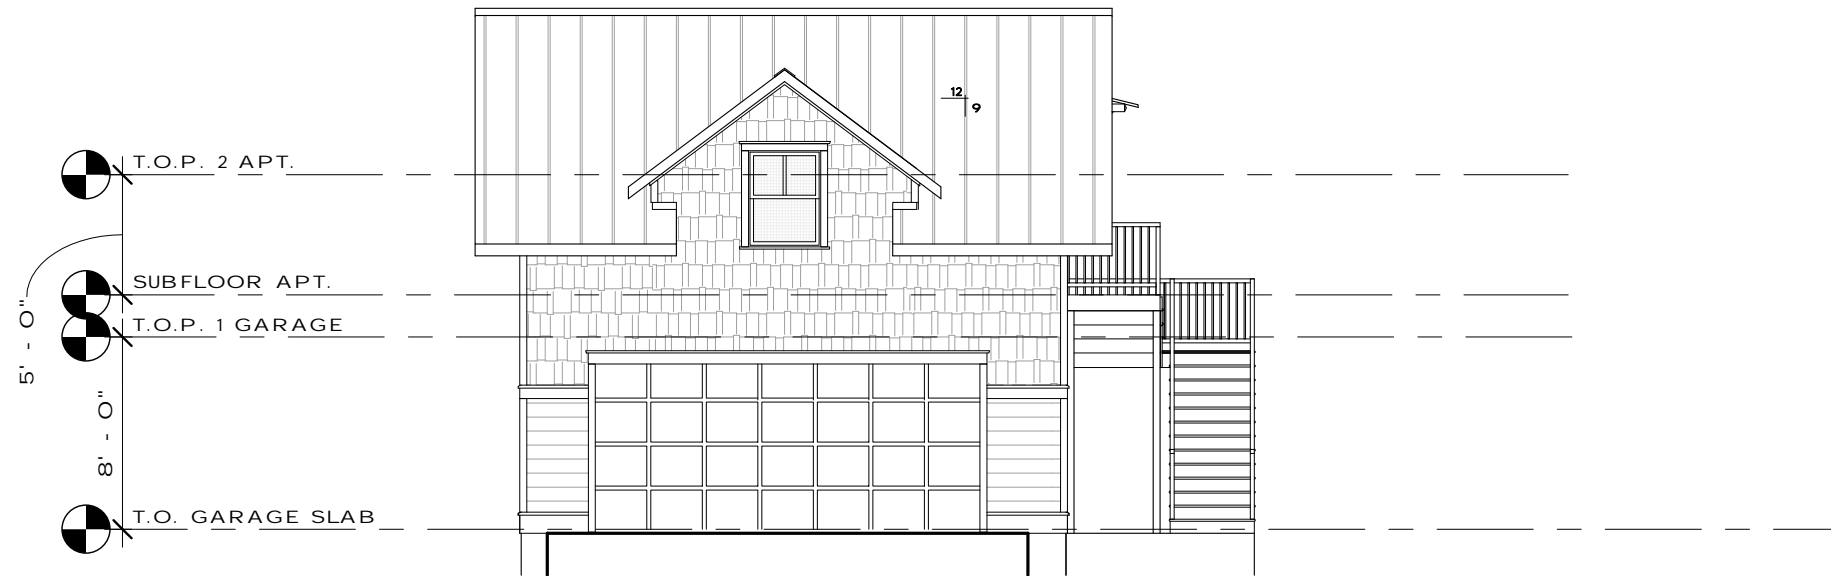

EAST ELEVATION - GARAGE/APT.
 1/8" = 1'-0"

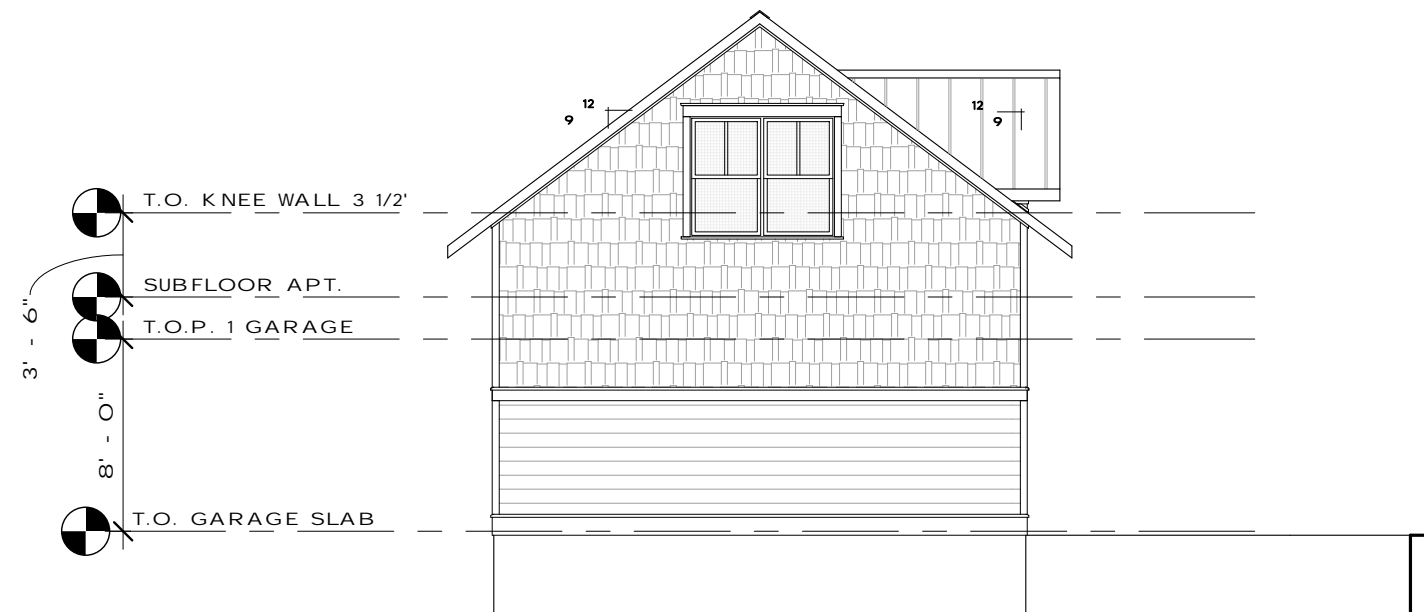

SOUTH ELEVATION - GARAGE/APT.
 1/8" = 1'-0"

BARLEY & PFEIFFER ARCHITECTS

COMPREHENSIVE SUSTAINABLE ARCHITECTURE, INTERIORS, & CONSULTING

1800 WEST SIXTH STREET, AUSTIN, TEXAS 78703

512 . 476 . 8580 FAX 512 . 476 . 8667

www.BarleyPfeiffer.com

BARLEY & PFEIFFER ARCHITECTS IS NOT
 LICENSED TO PRACTICE ARCHITECTURE IN
 THE STATE OF GEORGIA

NOT FOR REGULATORY, APPROVAL
 PERMITTING, OR CONSTRUCTION

R E S I D E N C E F O R : S E V I L L E

333 ADAMS STREET
 DECATUR, GEORGIA

PROJECT#: 1334

DATE: October 5, 2009